


1 FRONT ELEVATION

3/16" = 1'-0"

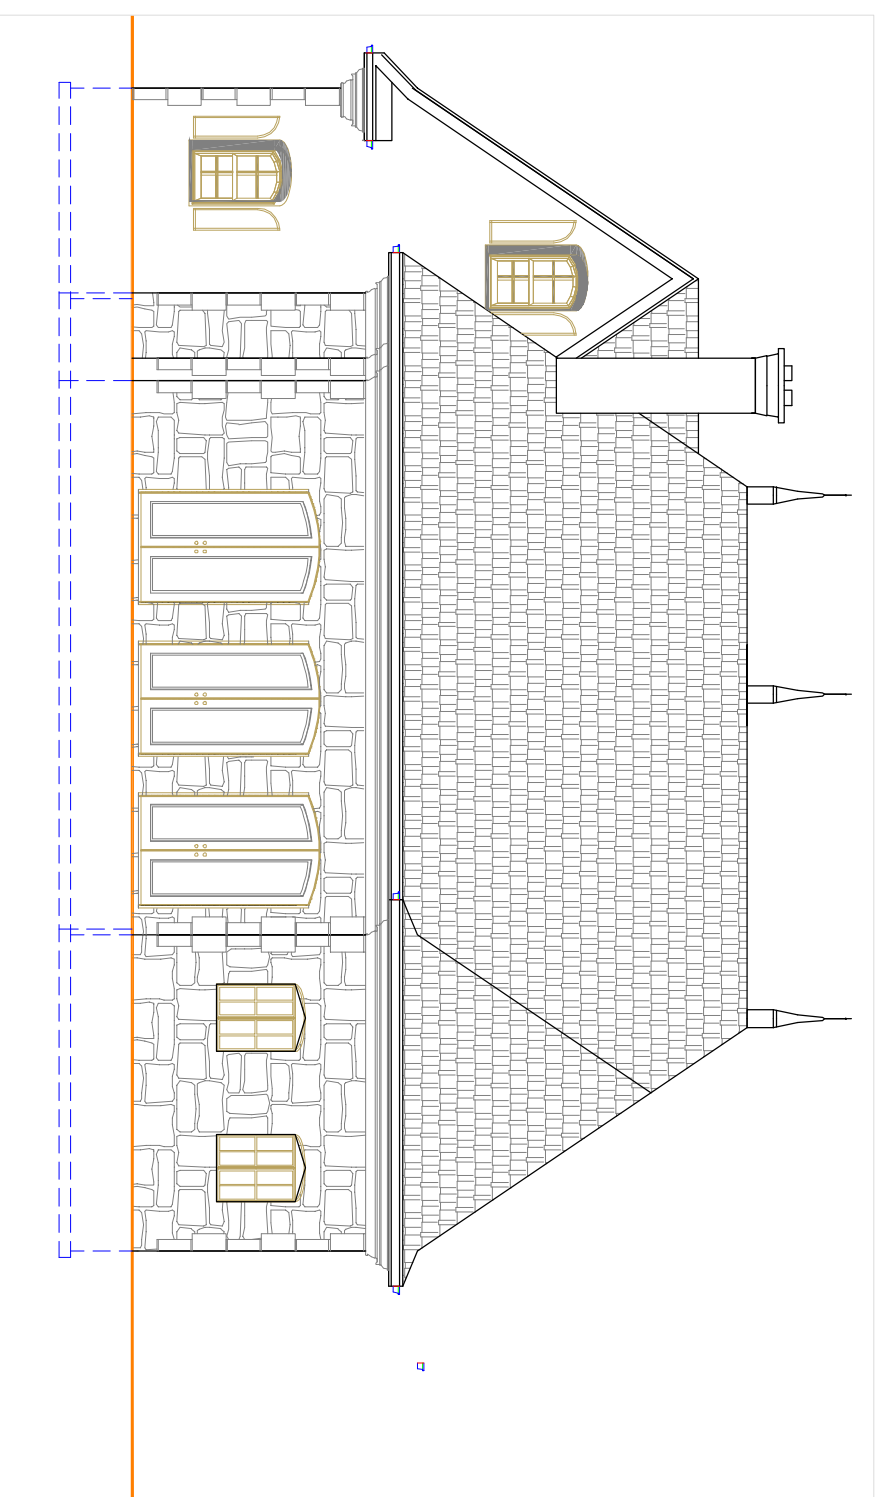

2 REAR ELEVATION

3/16" = 1'-0"



John Anthony Ferraro PC
ARCHITECT
25 Jodi Lane
New City, New York 10956
Tel: 845-624-0728
Fax: 845-624-2163
www.johna.ferraroarchitect.com

Project No. NIBLO
Drawn By JAF
Checked By FERRARO
Date 1-17-12
Scale AS NOTED
Revisions:

NIBLO
RESIDENCE
CLIFF ROAD
TUXEDO PARK, NY
10987

ELEVATIONS

A-4