

**PETER B. COOPER
& ASSOCIATES**

ARCHITECTS & LANDSCAPE ARCHITECTS
7 CEDAR STREET RAMSEY, NJ 07446
TEL: 201-512-1146 FAX: 201-783-8299
PETER@PETERCOOPERARCHITECTS.COM

PROJECT DESCRIPTION:

PROPRIETARY NOTE:
IT IS A VIOLATION OF N.J. LAW FOR ANY PERSON, UNLESS ACTING UNDER THE DIRECTION OF THE ARCHITECT OF RECORD, TO ALTER OR CHANGE ANY ITEM ON THESE PLANS. THE INFORMATION AND DRAWINGS HEREIN ARE OF PROPRIETARY NATURE AND FOR USE BY OUR CLIENTS ONLY, ON THIS SITE ONLY, AND NOT TO BE USED FOR ANY OTHER PURPOSE OTHER THAN THIS LOCATION OR OWNER WITHOUT WRITTEN CONSENT OF PETER COOPER.

PROJECT:
**SIMON
RESIDENCE**
53 TOWER HILL ROAD
EAST TUXEDO PARK,
NY 10987

NO.	DATE	REVISION

ISSUED FOR REVIEW: 7-15-13

DRAWN BY: AJA


CHECKED BY: PBC

SCALE: AS NOTED


PROJECT #: 10-43

DRAWING:

**PETER B. COOPER
ARCHITECT**

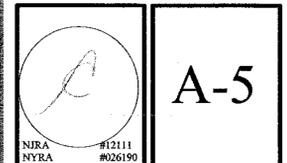

A-5

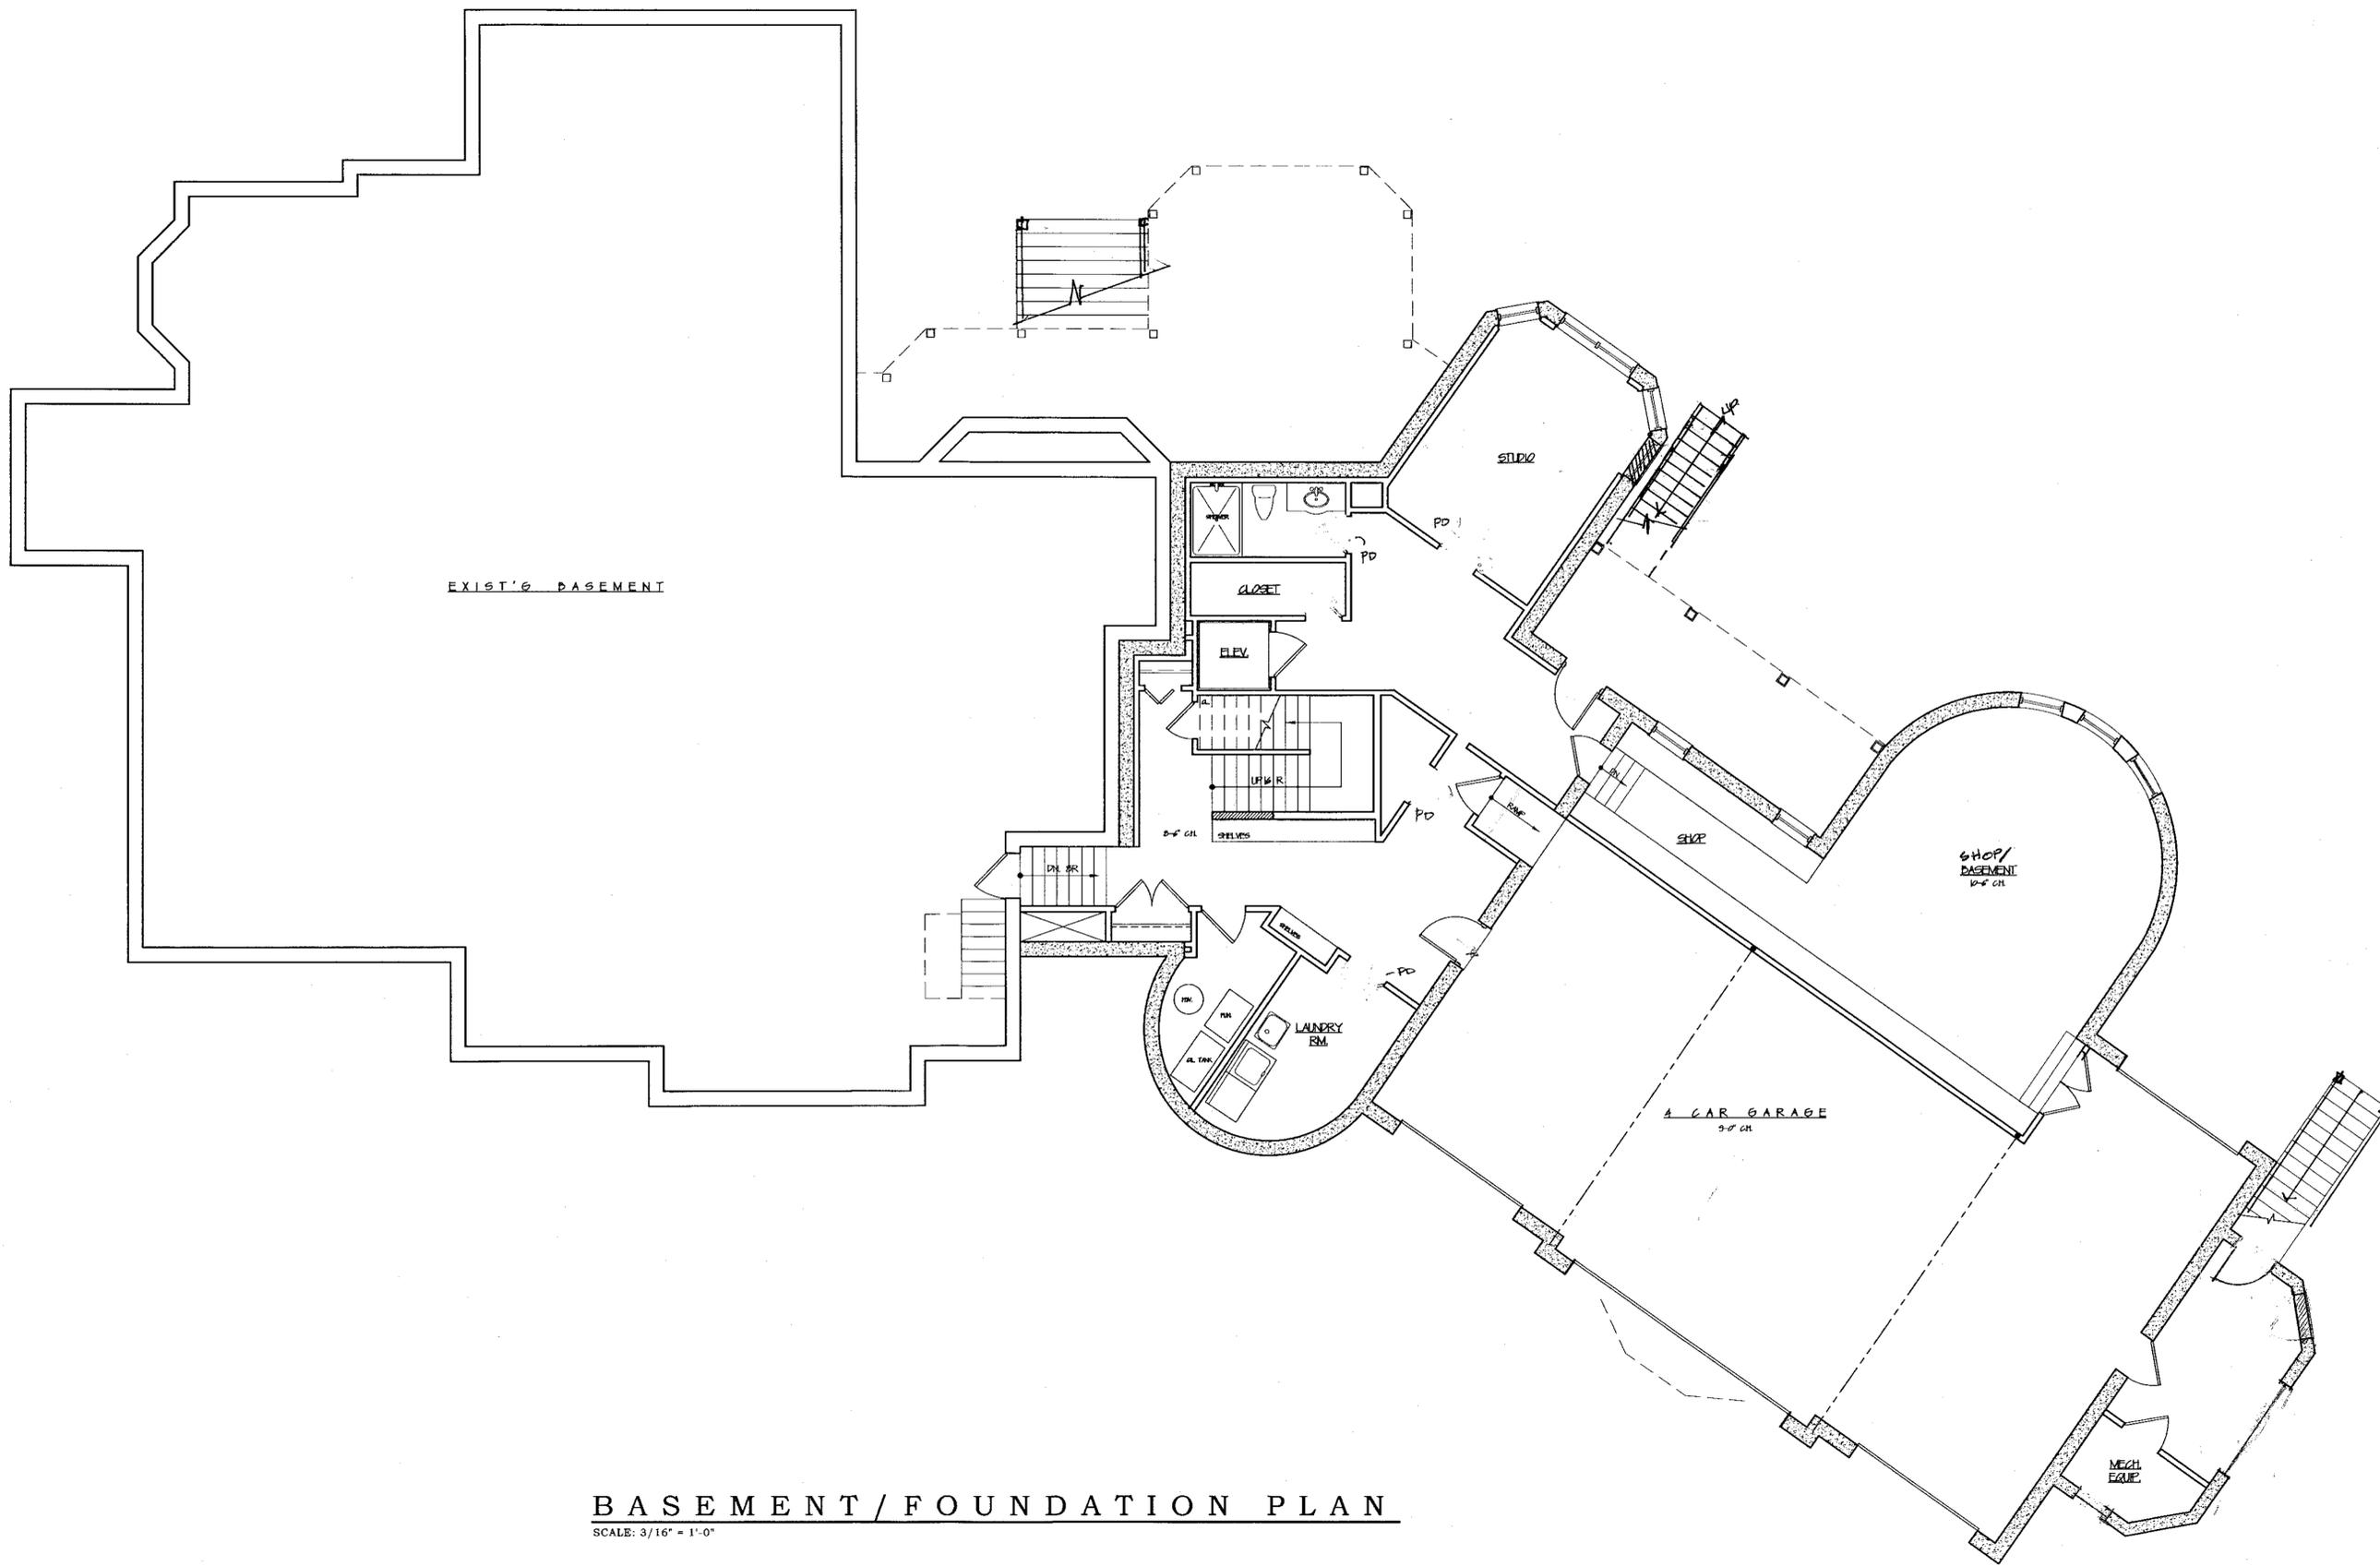

BASEMENT / FOUNDATION PLAN
SCALE: 3/16" = 1'-0"