
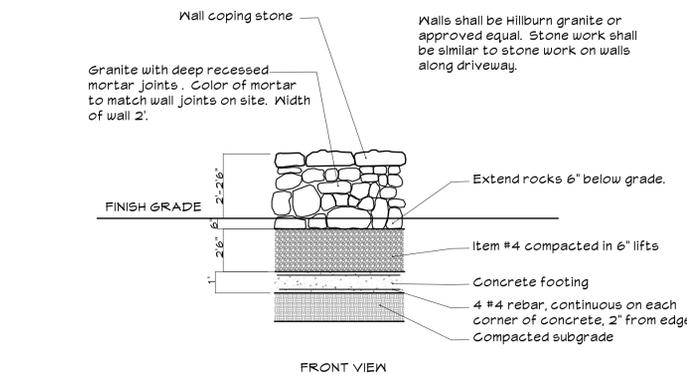


SYMBOL LEGEND:

660	666	Existing Major / Minor Contour
666		Proposed Contour
2 1.25		Existing Spot Grade Elevation
3 2.6		Proposed Spot Grade Elevation
3 2.6	TW	Proposed Top of Wall Grade Elevation
3 2.6	BW	Proposed Bottom of Wall Grade Elevation
3 2.6	TS	Proposed Top Step Grade Elevation
3 2.6	BS	Proposed Bottom of Step Grade Elevation
FFI + 30.4		Finish floor elevation
		Proposed retaining wall
		Swale
		Gravel
		Proposed work item

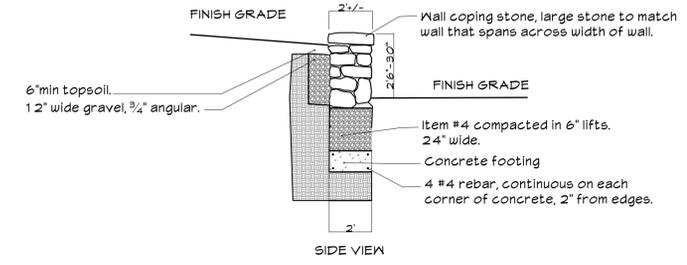

STONE WALL DETAIL Scale: 1/4" = 1'0"

Submittal Date: July 13, 2012		THE BEARD RESIDENCE 214 EAST LAKE ROAD TUXEDO PARK, NEW YORK	New York License # L-3
REVISIONS			
No.	Date	Description	
1	Aug. 21, 12	Tennis sitting area	
2	Sept. 20, 12	Planting	
3	Nov 01, 12	Miscellaneous	
4	May 1, 2013	Shed, tennis walls	
5	May 15, 13	Wall detail, irrigation notes	
6	June 20, 13	Tennis Shed	
7	July 2, 2013	Tennis Shed	
8	July 8, 2013	Tennis Shed	
9	Dec. 23, 13	Tennis Grading	
10	Aug 8, 2014	BAR Submission	

Revised Tennis Court Raised Grades
 SITE & GENERAL GRADING PLAN (2)

KALA
 KAREN ARENT LANDSCAPE ARCHITECT

12 OLD MINISINK TRAIL • GOSHEN, NEW YORK 10924
 845 294 9958 phone • 845 294 6545 fax

Drawn By: KA	Checked By:	Scale: 1" = 100"	Sheet 3 of 5
--------------	-------------	------------------	--------------