




1 GARAGE ELEVATION (ROTATED)
 A-4
 3/16" = 1'-0"

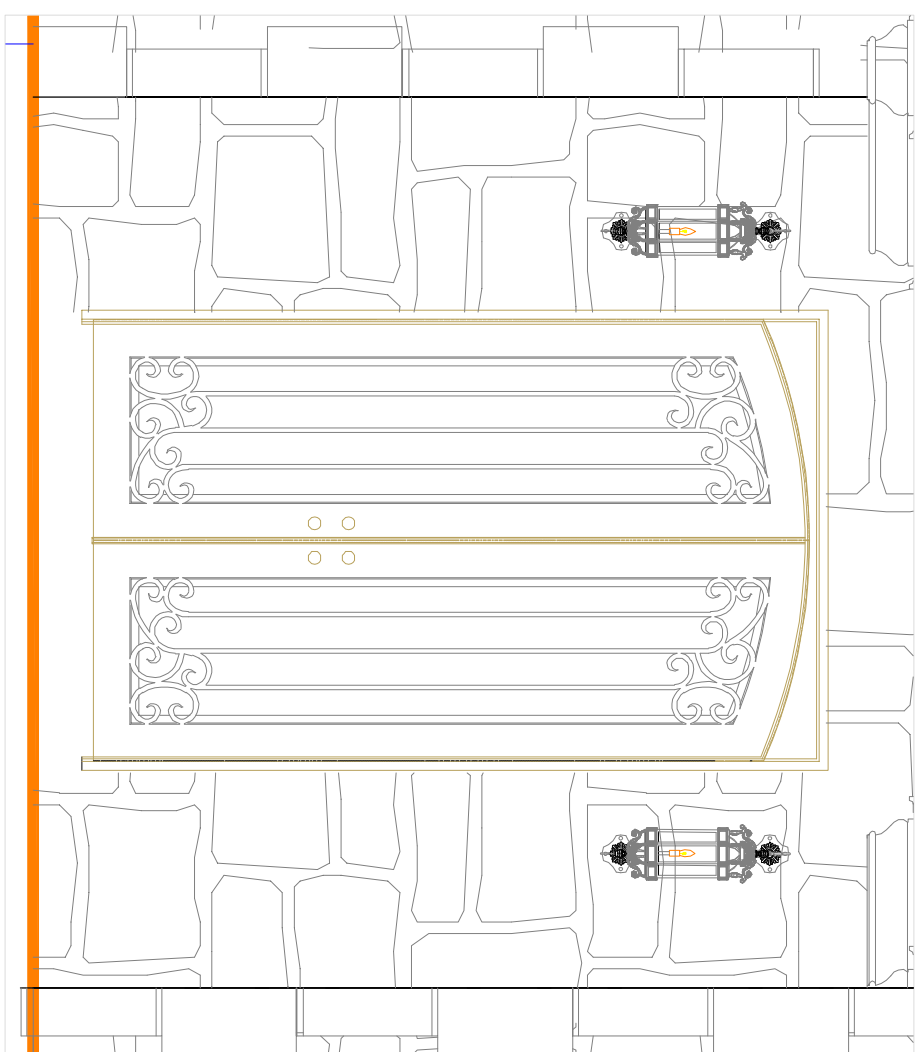


2 FRONT DOOR AND GATE
 A-4
 3/4" = 1'-0"

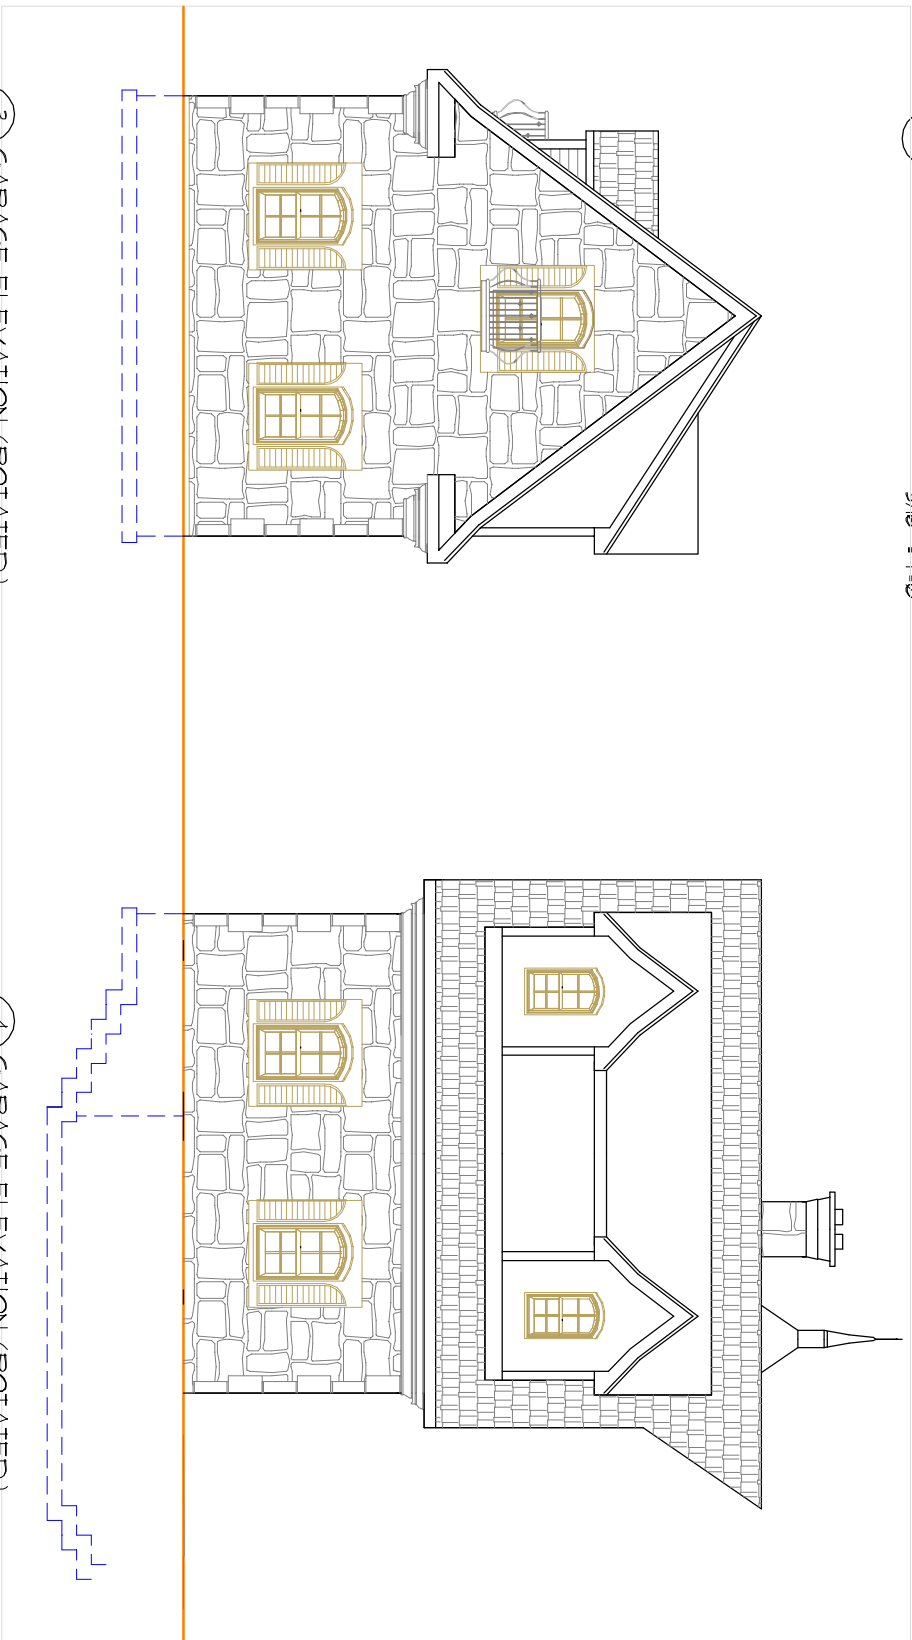


3 GARAGE ELEVATION (ROTATED)
 A-4
 3/16" = 1'-0"

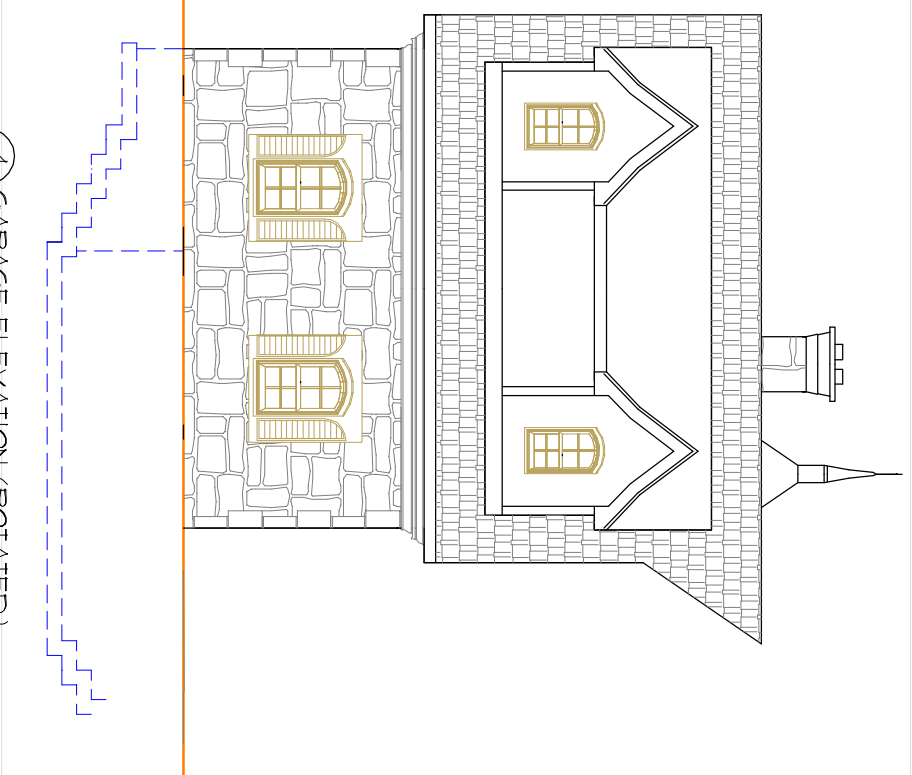

4 GARAGE ELEVATION (ROTATED)
 A-4
 3/16" = 1'-0"

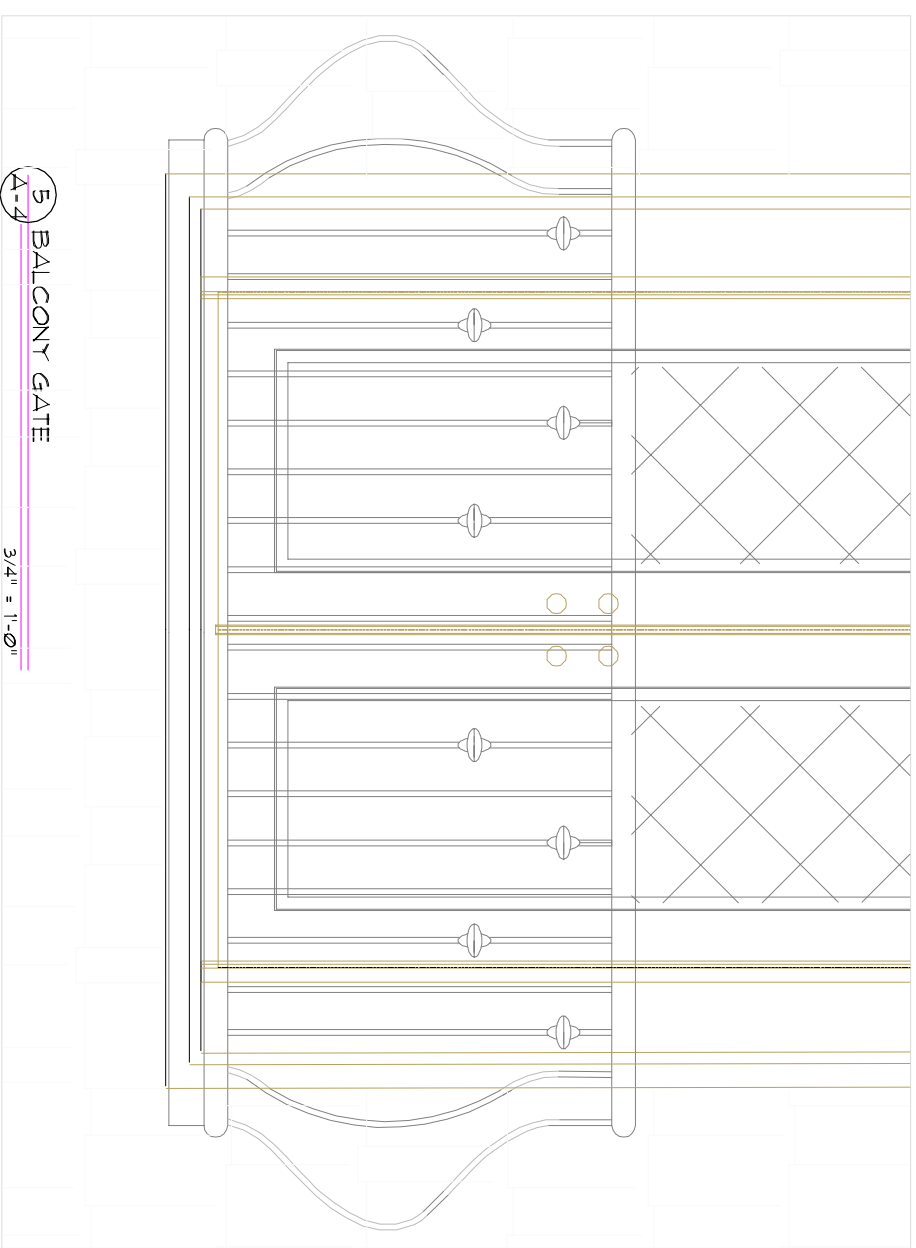

5 BALCONY GATE
 A-4
 3/4" = 1'-0"

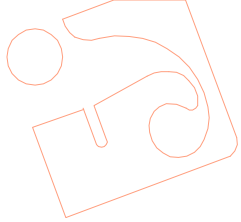

John Anthony Ferraro PC
 ARCHITECT
 25 10th Lane
 New City, New York 10956
 Tel: 845-624-0758
 Fax: 845-624-2163
www.johnferraroarchitect.com
<http://www.johnferraroarchitect.com>

Project No. NIBLO
 Drawn By JAF
 Checked By FERRARO
 Date 1-17-12
 Scale AS NOTED
 Revisions:

NIBLO
 RESIDENCE
 CLIFF ROAD
 TUXEDO PARK, NY
 10987

ELEVATIONS

A-4b